
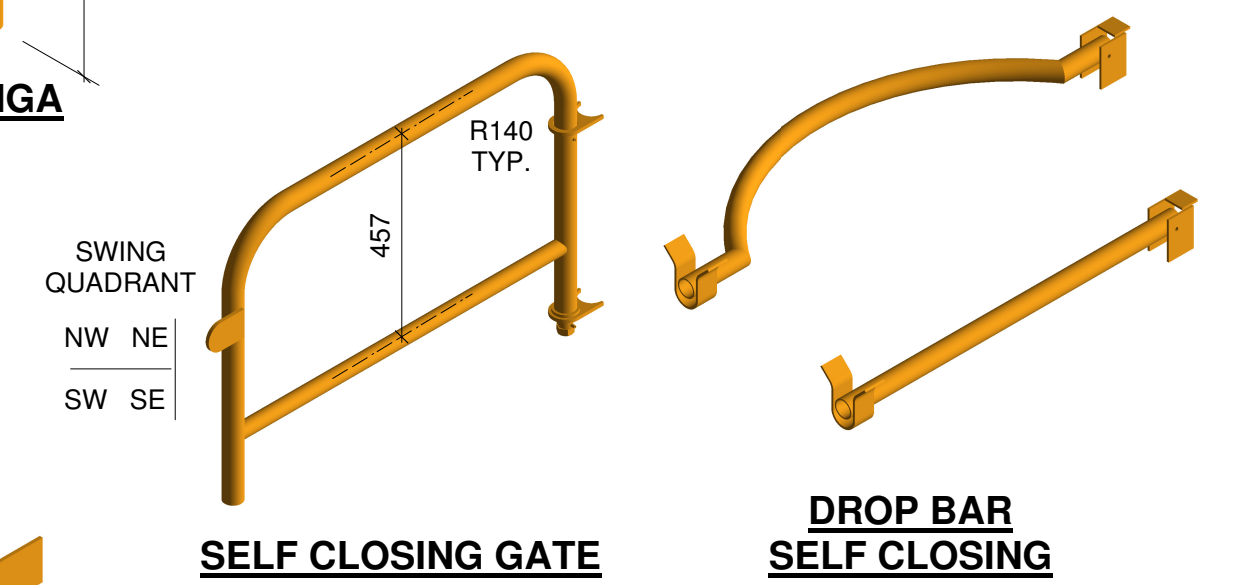
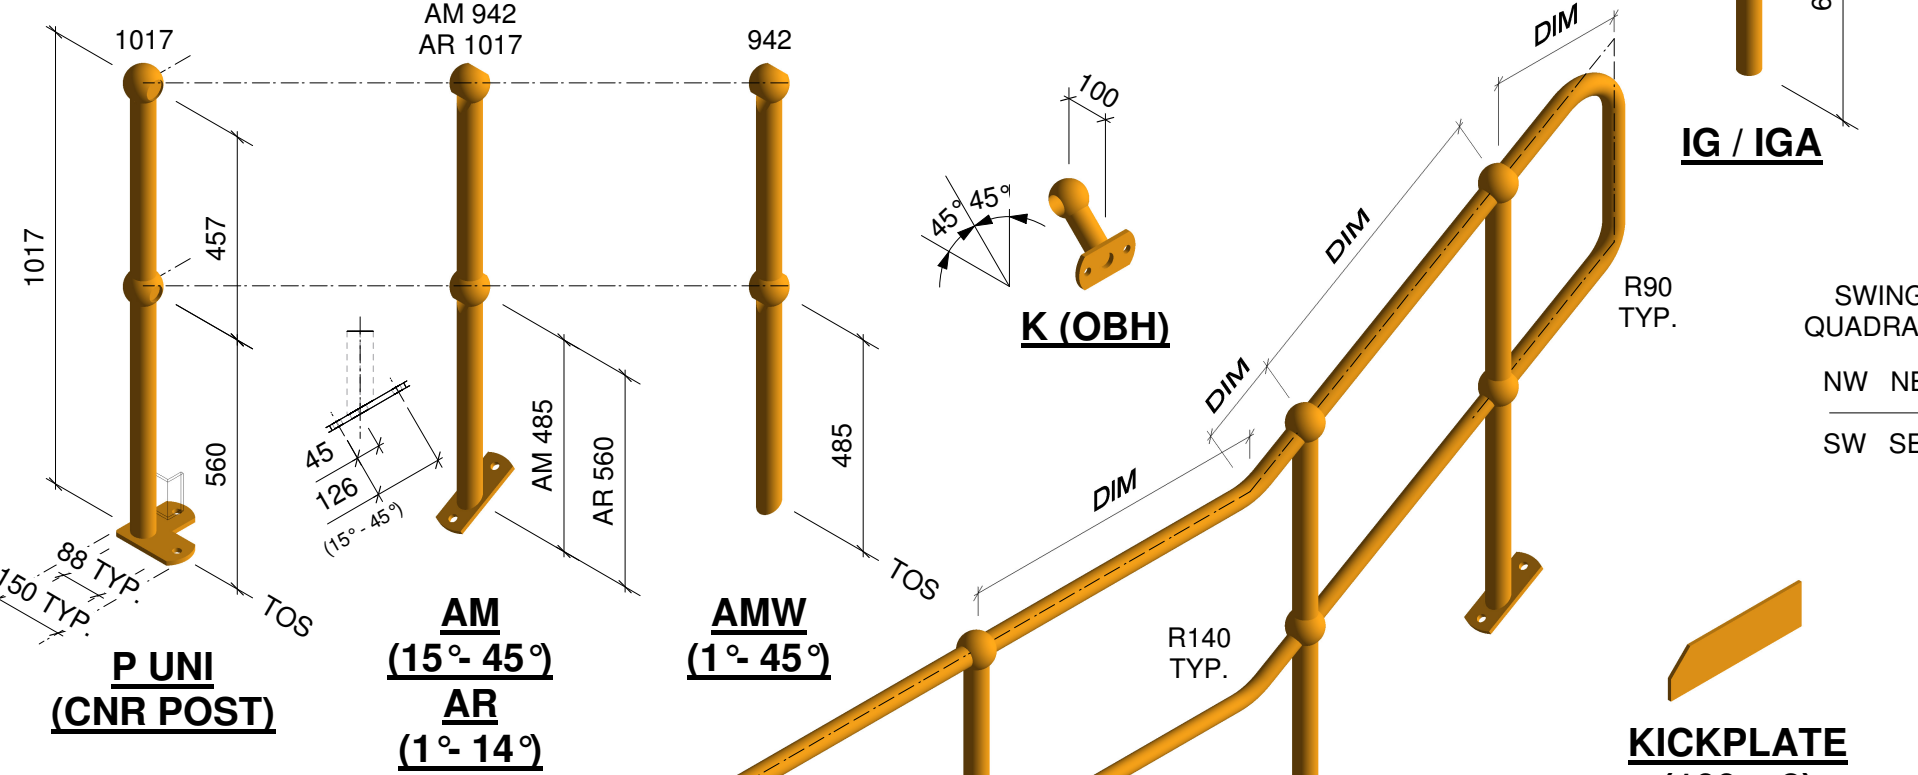


PART SPECIFICATION & ORDERING - FROM PLATFORM VIEW - MILD STEEL

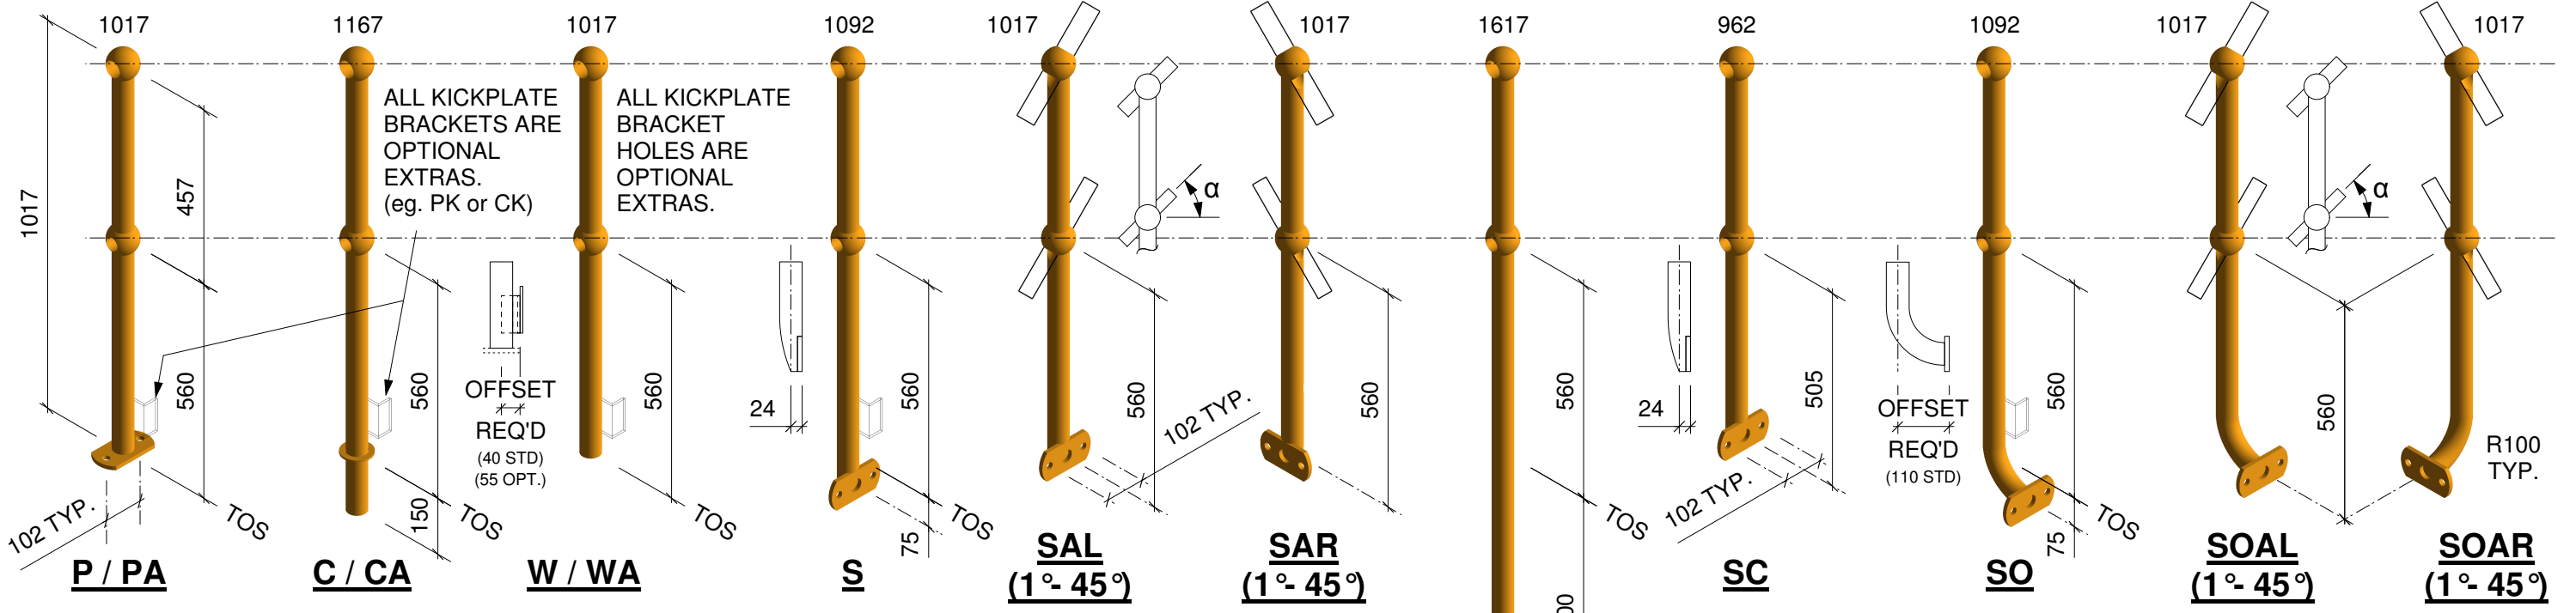

ASK ABOUT SPECIALISED PARTS

DLSO or DRSO (DRILL RIGHT SIDE ONLY SHOWN)

PRE-FABRICATED PANELS

ACB (1°- 45°)

HCB

KICKPLATE (100 x 8)

32NB PIPE

HANDRAIL BENDS

32NB LRE STD.

32NB SRE STD.

25NB PIPE

KNEE RAIL BENDS

25NB LRE STD.

25NB SRE STD.

REV	DESC	Mentis AUSTRALIA			STANDARD DRAWING
2	KP NOTES REVISED	34 RENEWABLE CHASE BIBRA LAKE WA 6163 PH: (08) 9434 1961 FX: (08) 9418 5826 EMAIL: admin@mentis.com.au			HANDRAIL COMPONENTS
3	DIMENSIONS ADDED				MILD STEEL
4	DIMENSIONS ADDED				
5	MENTIS FORMAT				
6	NEW ADDRESS				
DRAWN TAW		DRAWING No MA.STD - 301		REV 6	